

THE OWNERSHIP OF THE COPYRIGHT OF ALL DRAWINGS AND DOCUMENTS AND OF THE WORK EXECUTED FROM THEM IS VESTED IN GRAYSTONE PTY. LTD.

notes
DO NOT SCALE FROM THIS DRAWING. USE ONLY DIMENSIONS PROVIDED. VERIFY ALL DIMENSIONS ON SITE.




ISSUE no.	amendment	date	init.
A	INITIAL ISSUE	15/10/14	NB
B	DESIGN REVIEW	21/10/14	NB
C	COORDINATION ISSUE	31/10/14	NB



drawn	checked	co-ord.
14/10/14	/ /	/ /
reference		
U019-01-WD-1001		

Project Management by

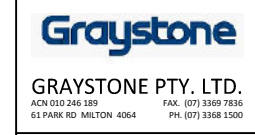

GRAYSTONE PTY. LTD.
ACN 010 246 189 FAX (07) 3369 7836
61 PARK RD MILTON 4064 PH (07) 3368 1500


principal
GRAYSTONE PTY LTD

project
GRAYSTONE PTY TLD
TENANCY FITOUT

location
LEVEL 1/BUILDING 2,
WESTLINK GREEN
DARRA, QLD, 4076

drg. title
FLOOR PLAN

2 1 0 1 2	1:100 @ B1
2 1 0 1 2	1:250 @ A3
drg. no.	amend.
FP13325/AWD/1001	C

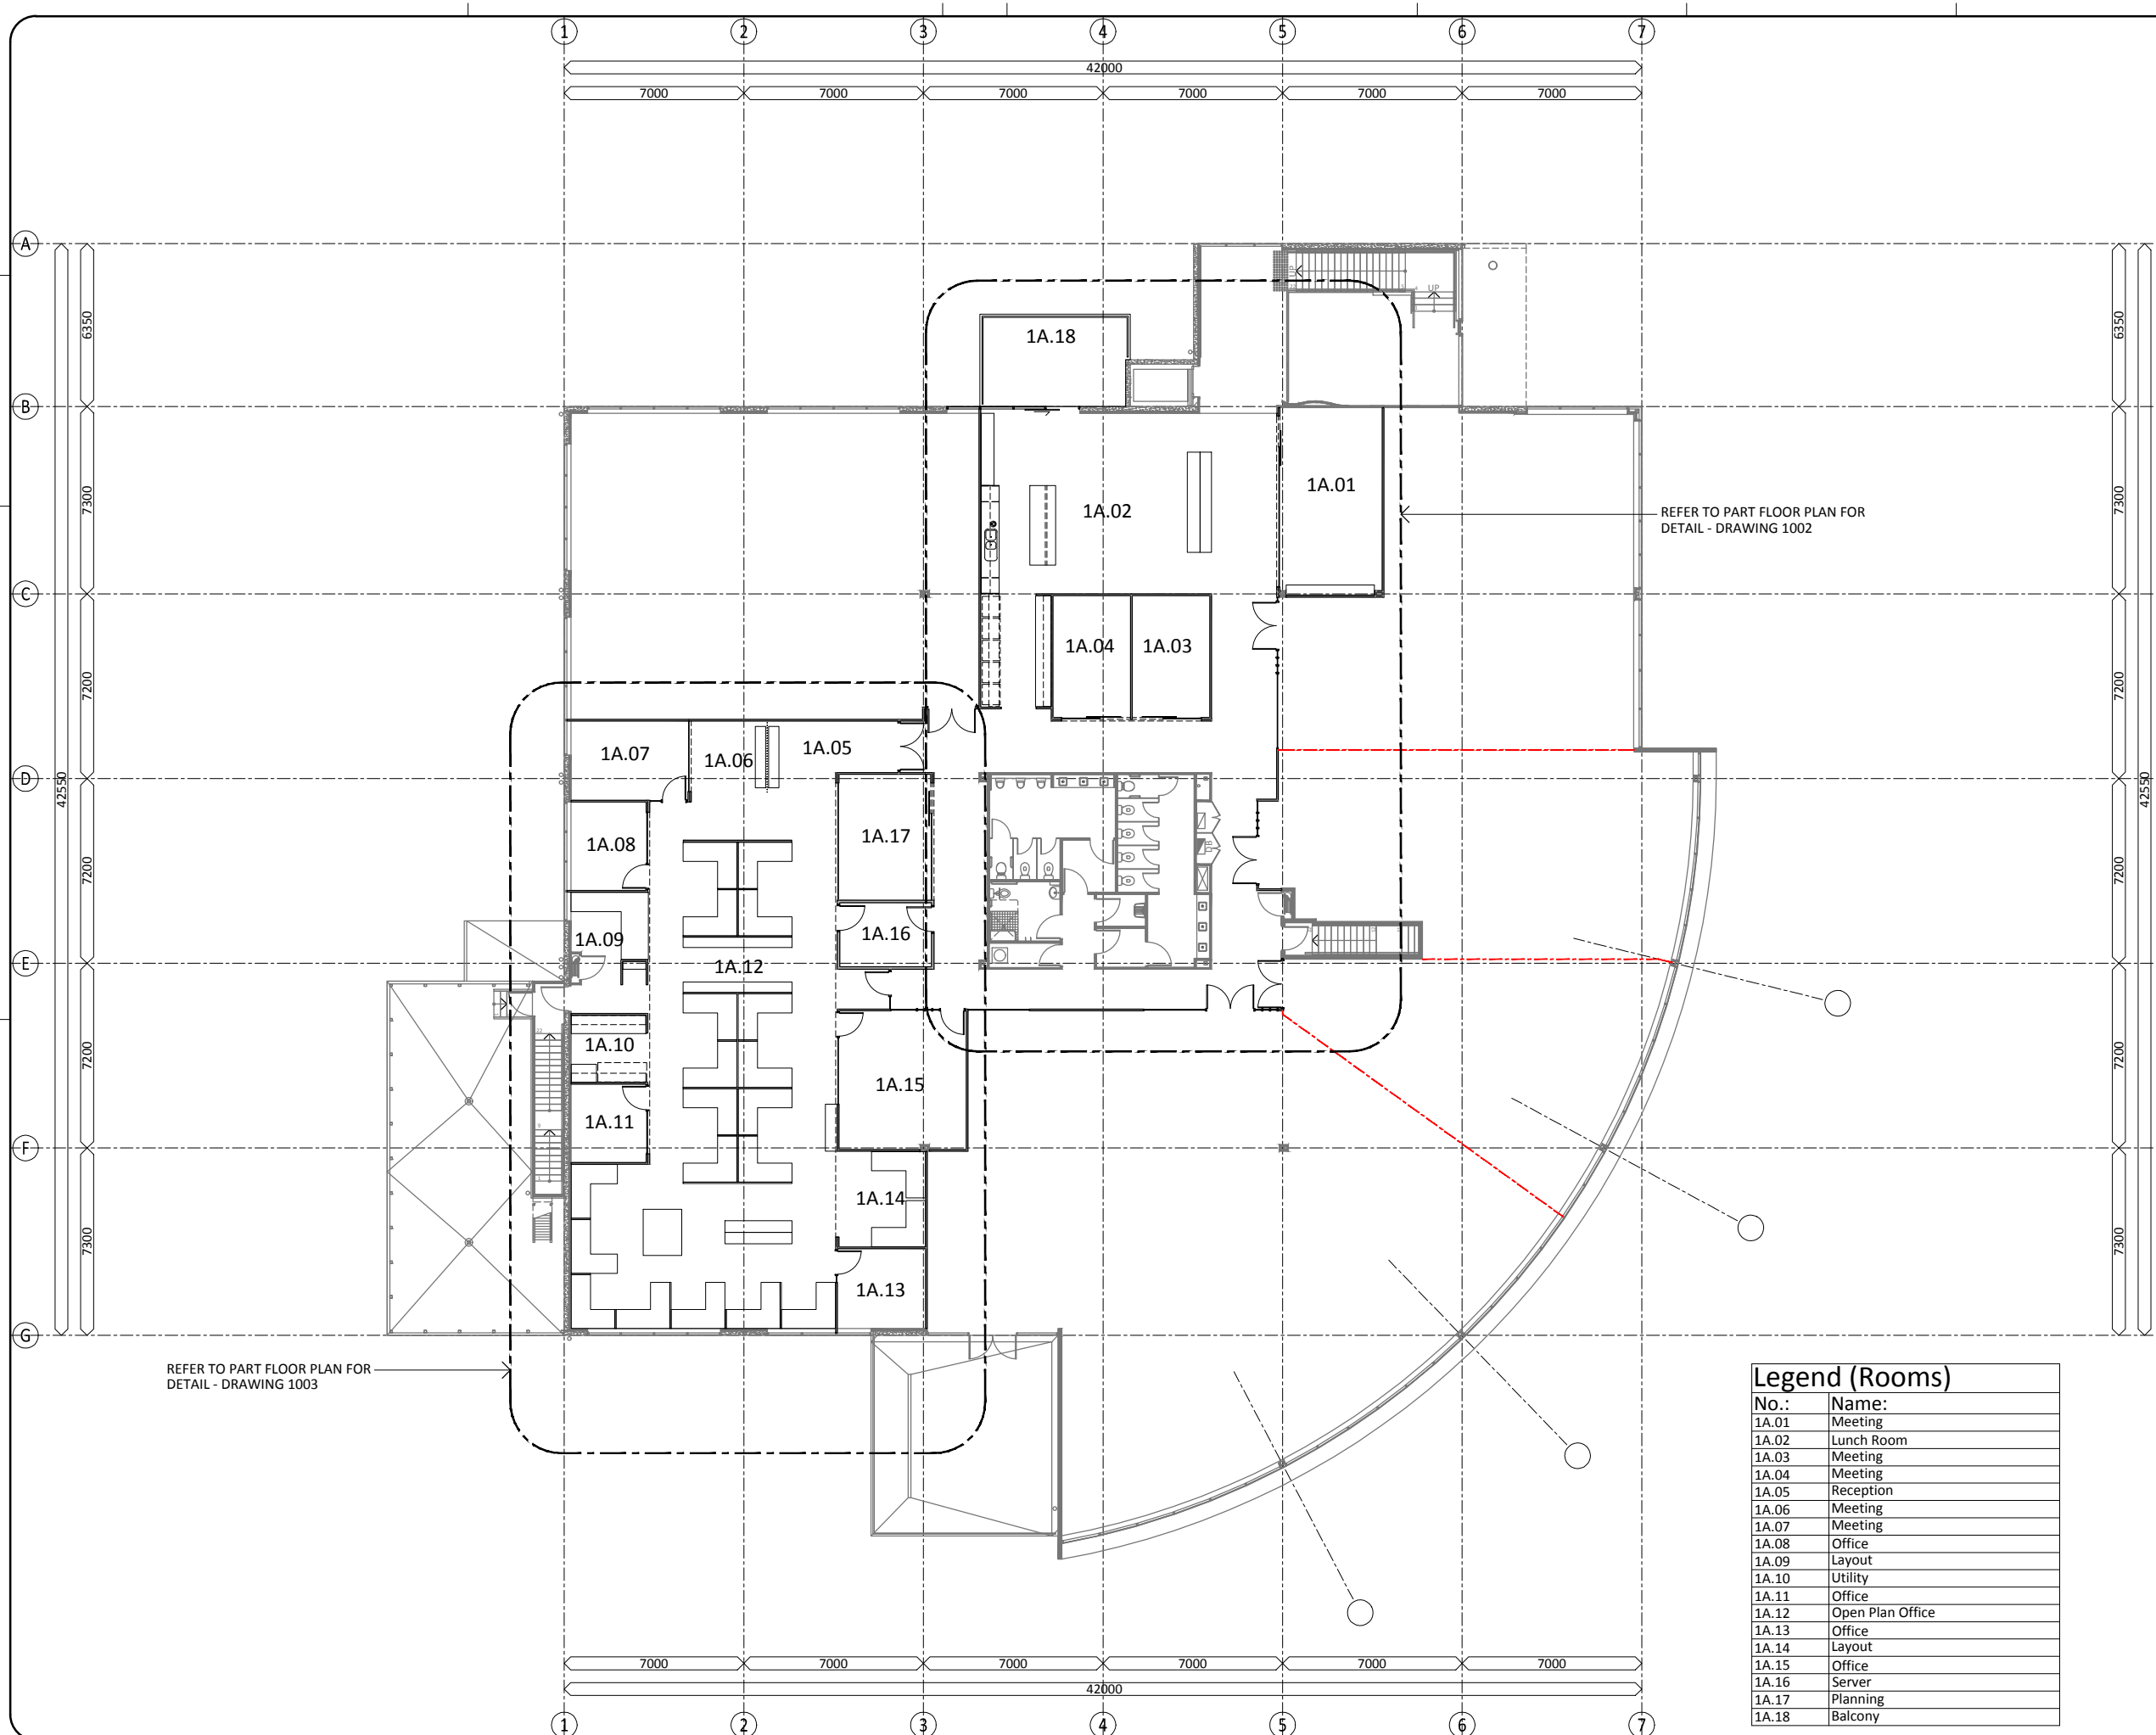

REFER TO PART FLOOR PLAN FOR
DETAIL - DRAWING 1002

REFER TO PART FLOOR PLAN FOR
DETAIL - DRAWING 1003

No.:	Name:
1A.01	Meeting
1A.02	Lunch Room
1A.03	Meeting
1A.04	Meeting
1A.05	Reception
1A.06	Meeting
1A.07	Meeting
1A.08	Office
1A.09	Layout
1A.10	Utility
1A.11	Office
1A.12	Open Plan Office
1A.13	Office
1A.14	Layout
1A.15	Office
1A.16	Server
1A.17	Planning
1A.18	Balcony