


PLAN OF  
 GROSS LETTABLE AREA (G.L.A)  
 13B NARRABANG WAY BELROSE 2085  
 BLOCK B – LOWER GROUND FLOOR LEVEL

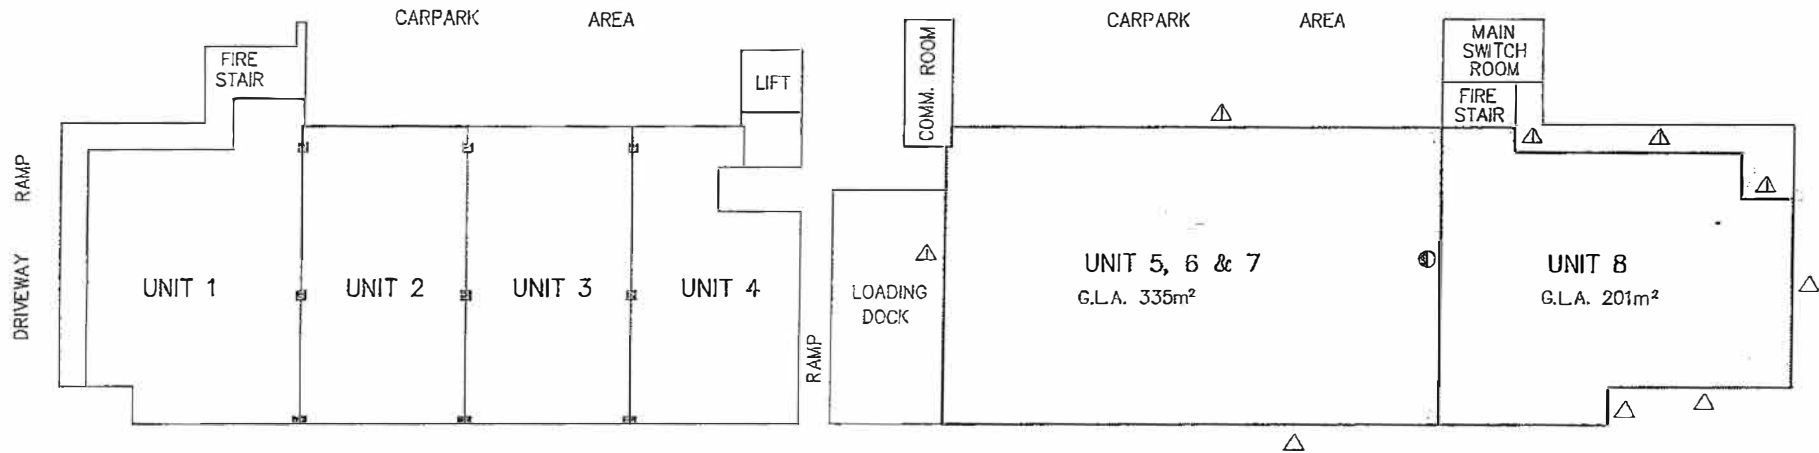

GROSS LETTABLE AREA (G.L.A.):

G.L.A. MEASURED USING PROPERTY COUNCIL OF AUSTRALIA METHOD OF MEASUREMENT MARCH 1997 AS A GUIDELINE.

NOTE: ALL AREAS HAVE BEEN ROUNDED TO THE NEAREST WHOLE METRE.

LENGTHS AND AREAS ARE IN METRES

SCALE: 1:250

DATE: 27-03-13

REF: 21890/35698

SHEET 1 OF 1 SHEETS

LEASE BOUNDARY IS:

- ⊙ CENTRE LINE OF COMMON WALL
- △ CENTRE LINE OF EXTERNAL FACE OF COMMON AREA WALL
- △ EXTERNAL FACE OF WALL

*Joseph Monardo*  
 REGISTERED SURVEYOR